
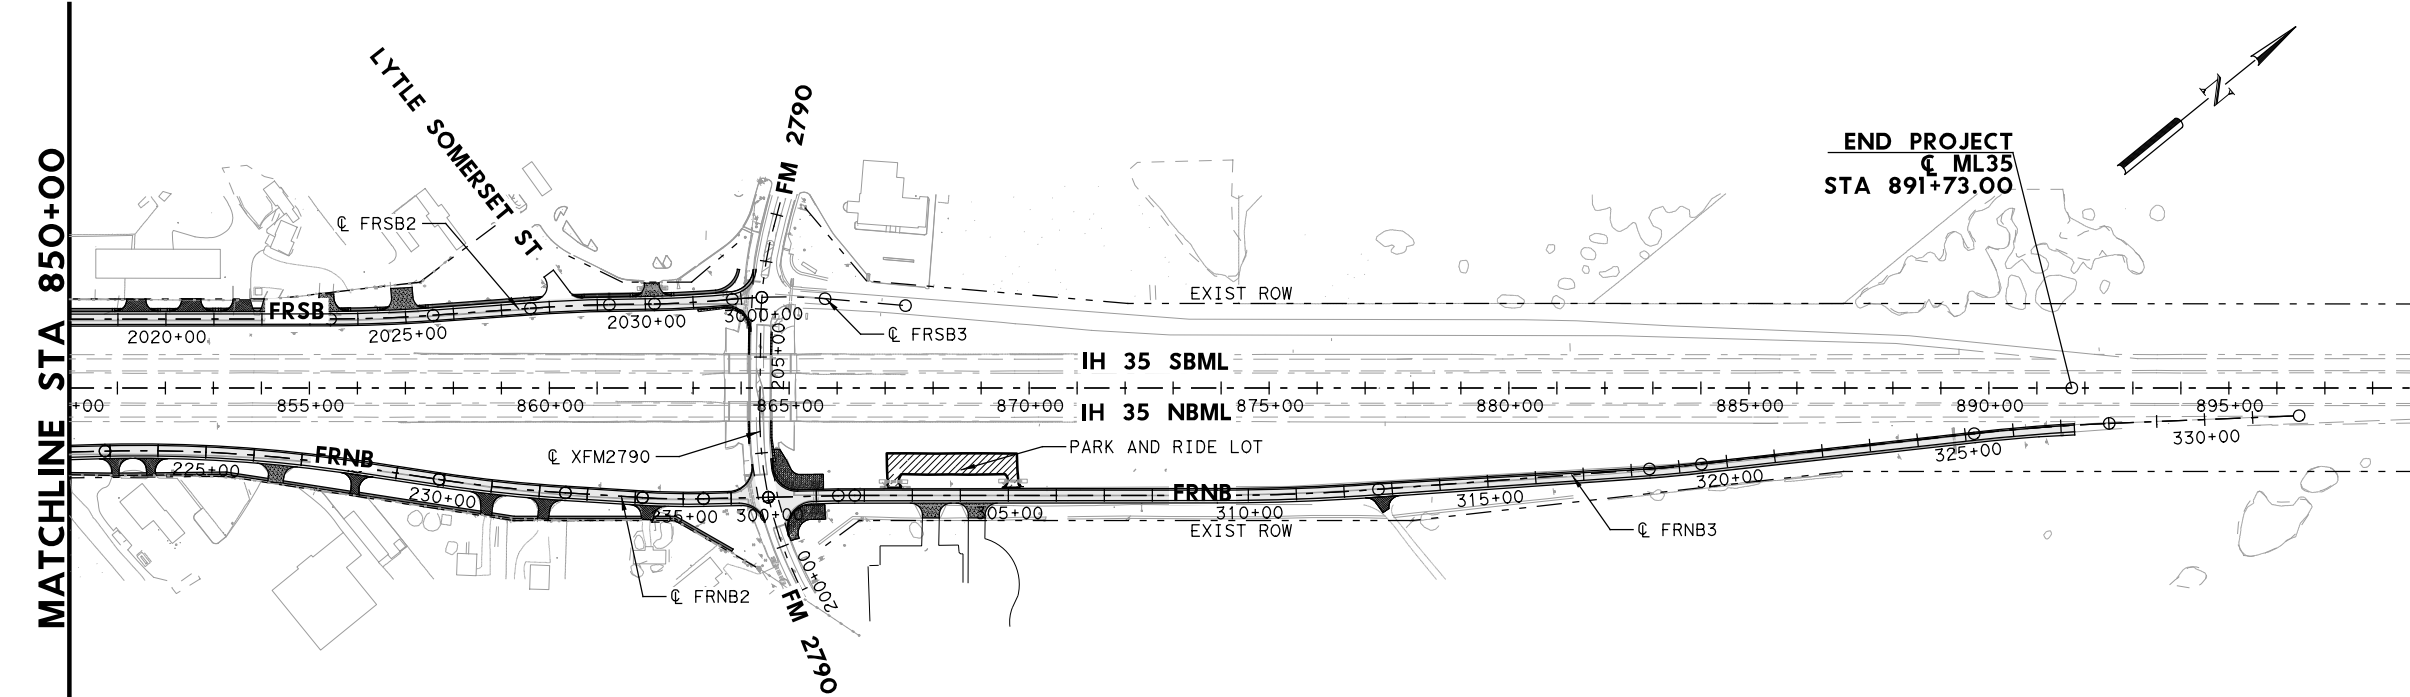
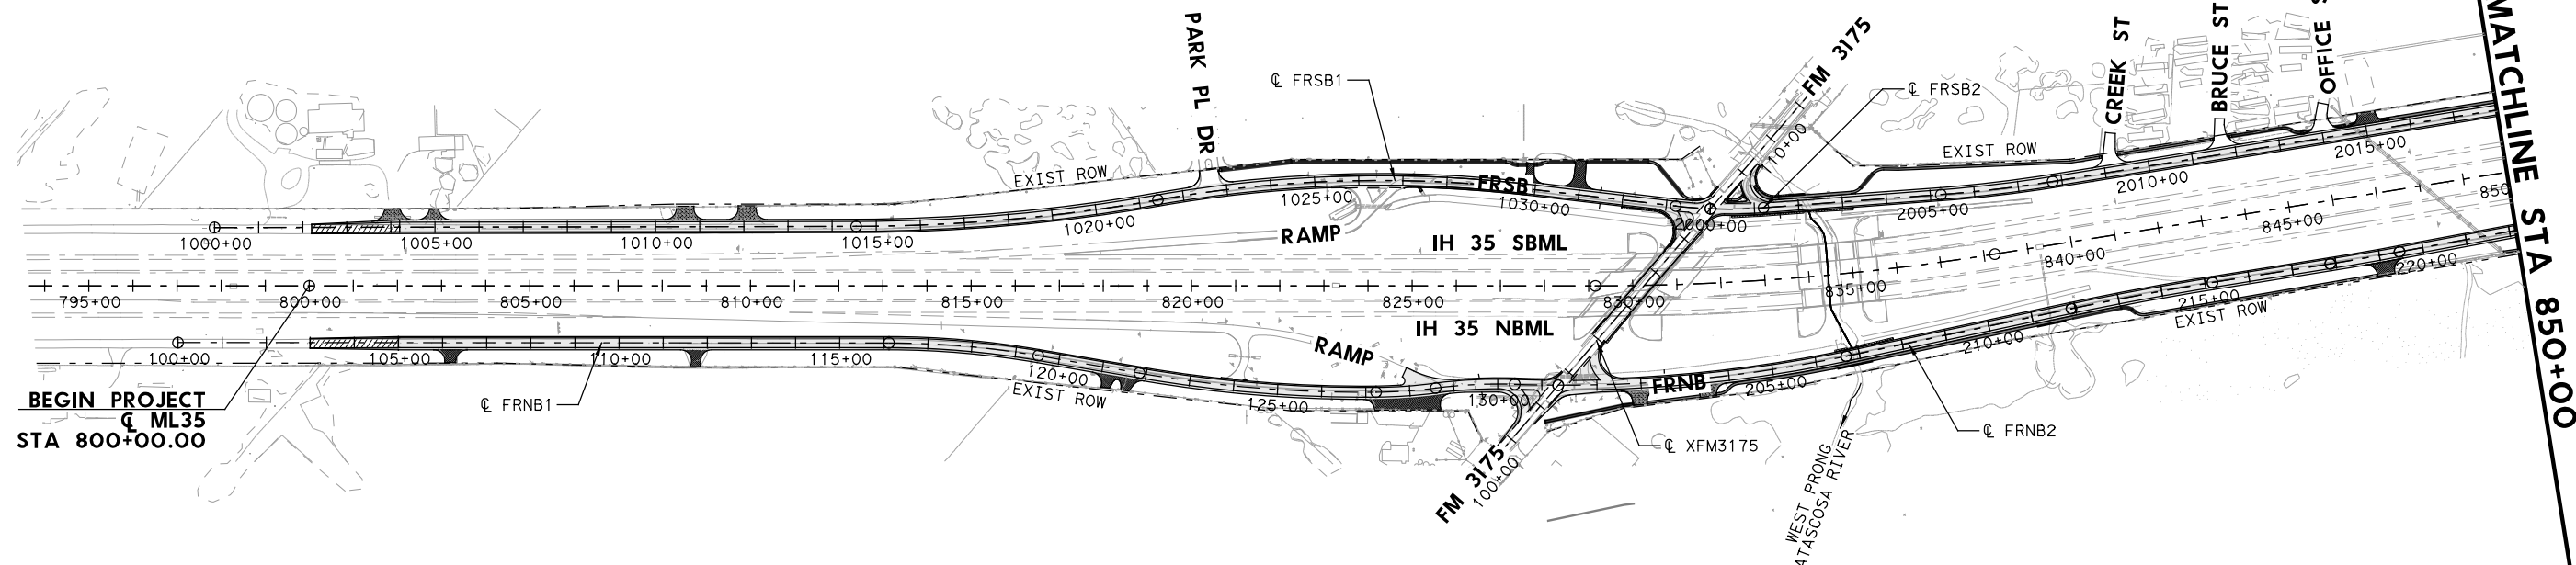


PLOT/DRAWER: TVDOT+PDF+BW.plt+cfp
 PENTABLE: 10196906.tbl

DATE: 6/17/2021
 PLOTTING TIME: 2:45:47 PM

File Name: BFILES\$
 User Name: BVERWIJST

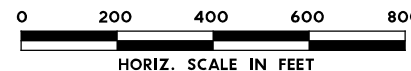

MATCHLINE STA 850+00

END PROJECT
 C ML35
 STA 891+73.00

NO.	DATE	REVISION	APPR BY



Brian Verwijst
 6/17/2021

HDR HDR Engineering Inc.
 613 NW Loop 410, Suite 700
 San Antonio, TX 78216
 Texas P.E. Firm Registration No. F-754



IH 35 FRONTAGE ROAD
PROJECT LAYOUT

SCALE: 1"=400' SHEET 1 OF 1

DSN:	STATE	FED RD. DIV. NO.	FEDERAL PROJECT NO.	HIGHWAY NO.		
CK:	TEXAS	6	SEE TITLE SHEET	IH 35		
DRN:	COUNTY	DIST.	CONT.	SECT.	JOB	SHEET NO.
CK:	ATASCOSA	SAT	0017	04	044	3